



SECOND FLOOR PLAN
SCALE - 1:100

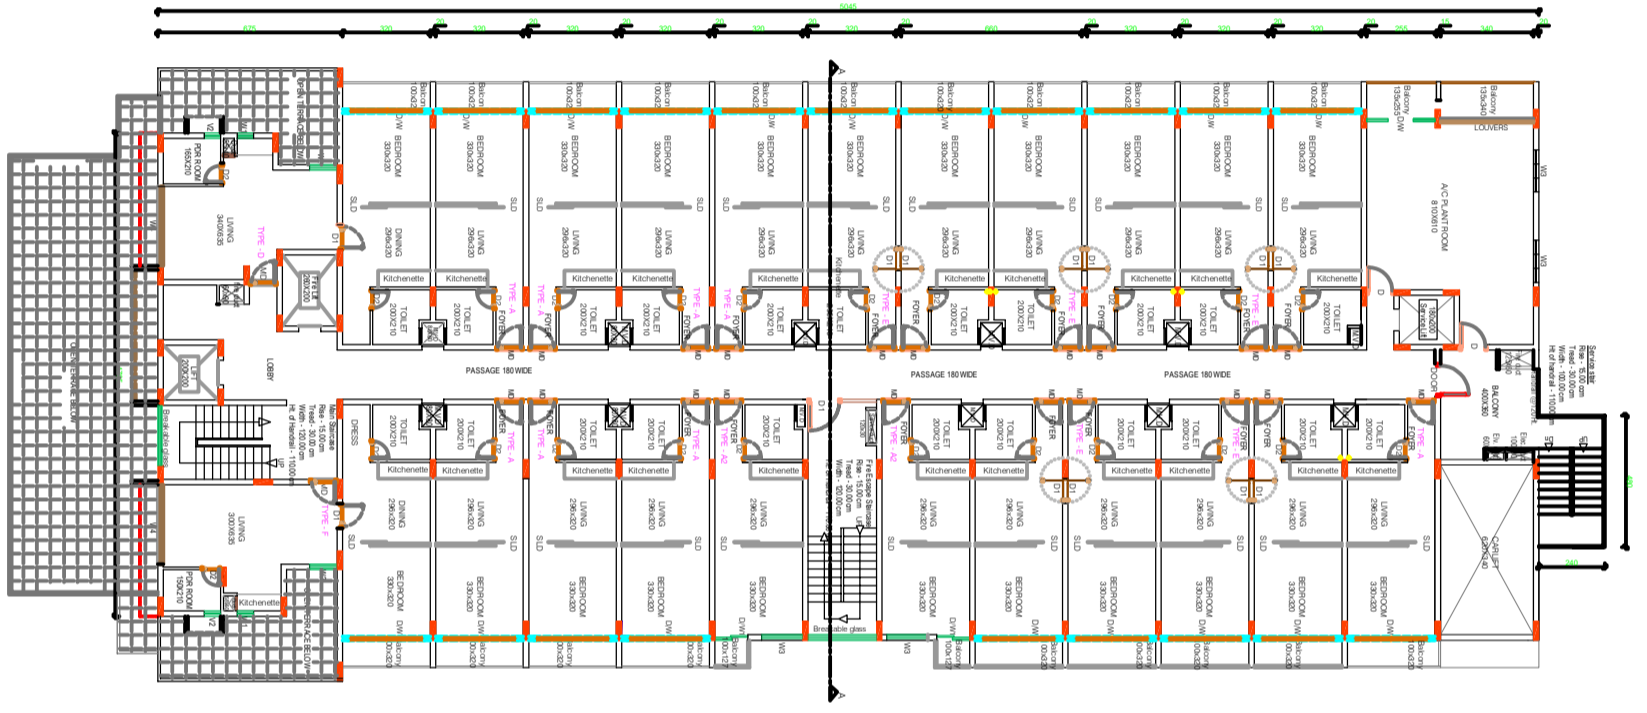

THIRD FLOOR PLAN
SCALE - 1:100

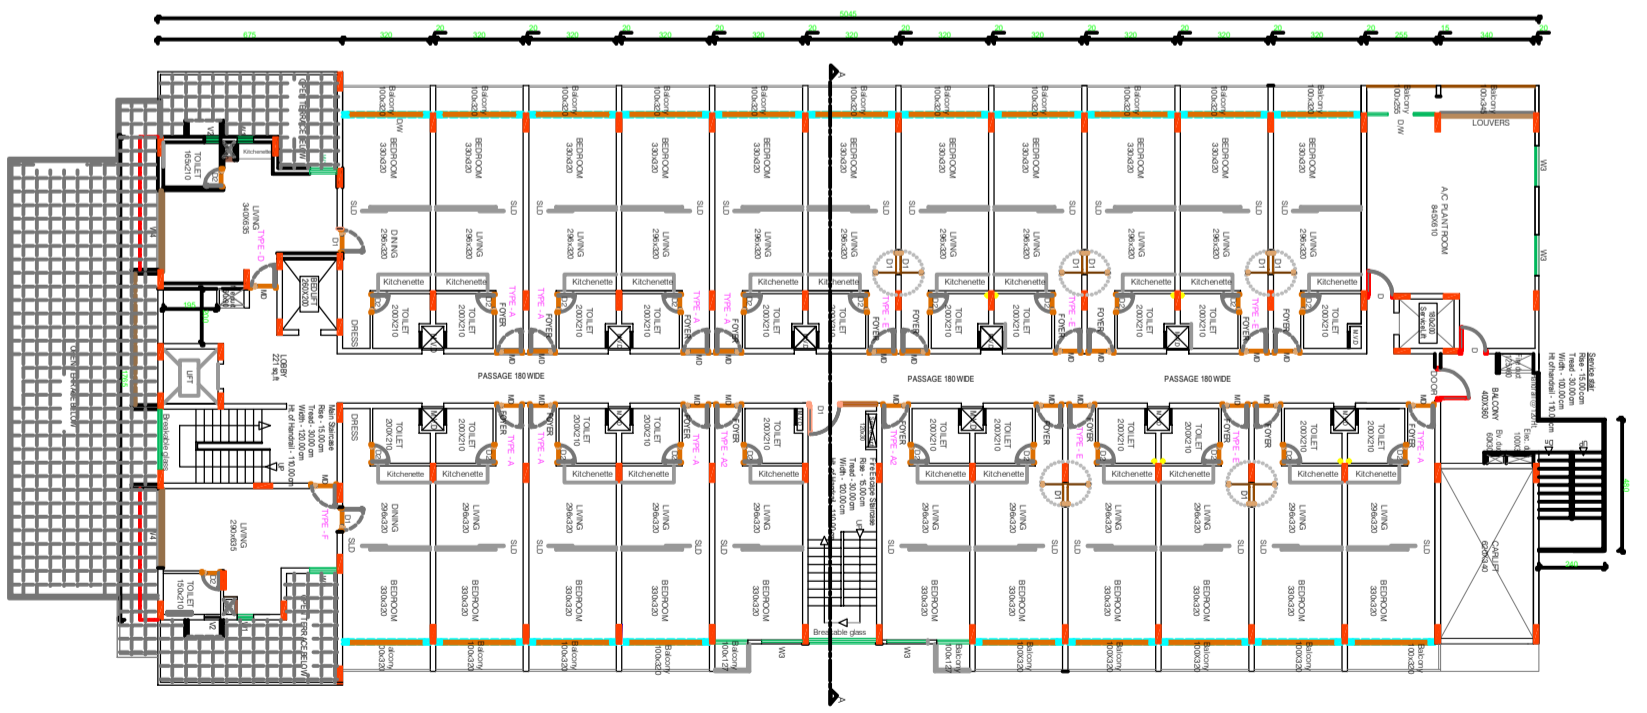

FOURTH FLOOR PLAN
SCALE - 1:100

BUILDING APPLICATION

LAND DETAILS	EXTENT	VILLAGE	TALUK	DISTRICT
	278711.48	CHEGGAMANA	ALUVA	ERNA
TOTAL	278711.48			
COVERED AREA	2613.24			

AREA DETAILS IN SQMETER

FLOOR	AREA FOR CALCULATION	UNIT AREA	CURTAIN AREA	RENDER AREA	TOTAL
GROUND FLOOR	682.28	1251.83	605.75	818.77	1837.33
1ST FLOOR	853.48	1071.14	683.72	879.13	2638.27
2ND FLOOR	646.17	1054.28	679.13	879.13	2668.71
3RD FLOOR	646.17	1054.28	679.13	879.13	2668.71
4TH FLOOR	646.17	1054.28	679.13	879.13	2668.71
ROOF FLOOR	54.23	1054.28	679.13	879.13	2707.74
TERACE FLOOR	182.37	918.37	172.46	824.62	1925.45
TOTAL AREA	5244.53	7982.39	4211.97	1887.23	

F. A. R. - 5254.53 / 2428 = 2.17
COVER AGE - 1727.63 / 2428 = 49.94 %
CAR PARKING PROVIDED - 62 Nos
SCOOTER PARKING PROVIDED - 237.39 Sqm

SCHEDULE OF JOINERY

DOOR	NO	SIZE	WIDOWS	NO	AREA
AD	150	225	W12	150	11250
WD	100	225	W12	100	7500
WT	100	225	W12	100	7500
WT	100	225	W12	100	7500
WT	100	225	W12	100	7500
WT	100	225	W12	100	7500
WT	100	225	W12	100	7500

ALL DIMENSIONS ARE IN CMS
SCALE: 1:100, 1:200

ARCHITECTS:-
WILTHAGANESH ARCHITECTS
2658056 Ave Centre
Kochi, Kerala
Ph: (0484) 267784, (0484)4646
E-mail: warchitect@gmail.com
www.warchitects.com

DEVELOPMENT AUTHORITY.

LOCAL BODY

APPLICANT/SIGNATURE
M.K.C. ITTIP
M.A. K.R. Lissy
KONGOPPARAM HOUSE
KANTHARATH HOUSE
M.K.P. JOHNY
KANTHARATH HOUSE
P.O.,
PIN - 488037

WAVE DEEN
VELMATH HOUSE
KORATTY P.O.,
PIN - 488037

PILOT DEVELOPMENT AUTHORITY
Airport Grand Hospital Private Limited
K.T. V. S. B. P. G.
K.T. V. S. B. P. G.
K.T. V. S. B. P. G.
K.T. V. S. B. P. G.
Ernakulam - Pin- 685572

ARCHITECT/ENGINEERS