




FIFTH FLOOR PLAN
SCALE - 1:100

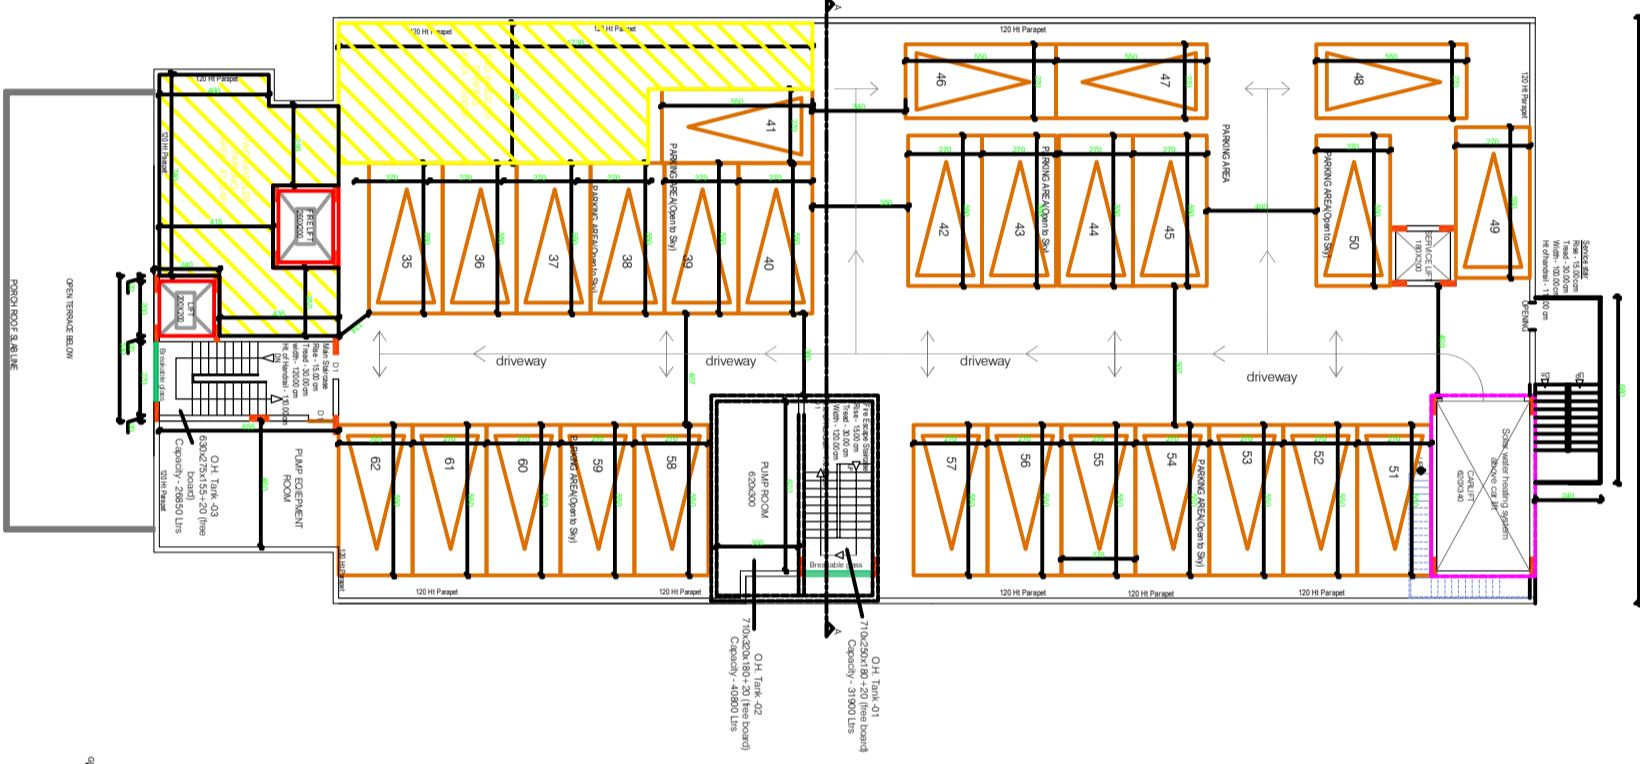

TERRACE FLOOR PLAN
SCALE - 1:100

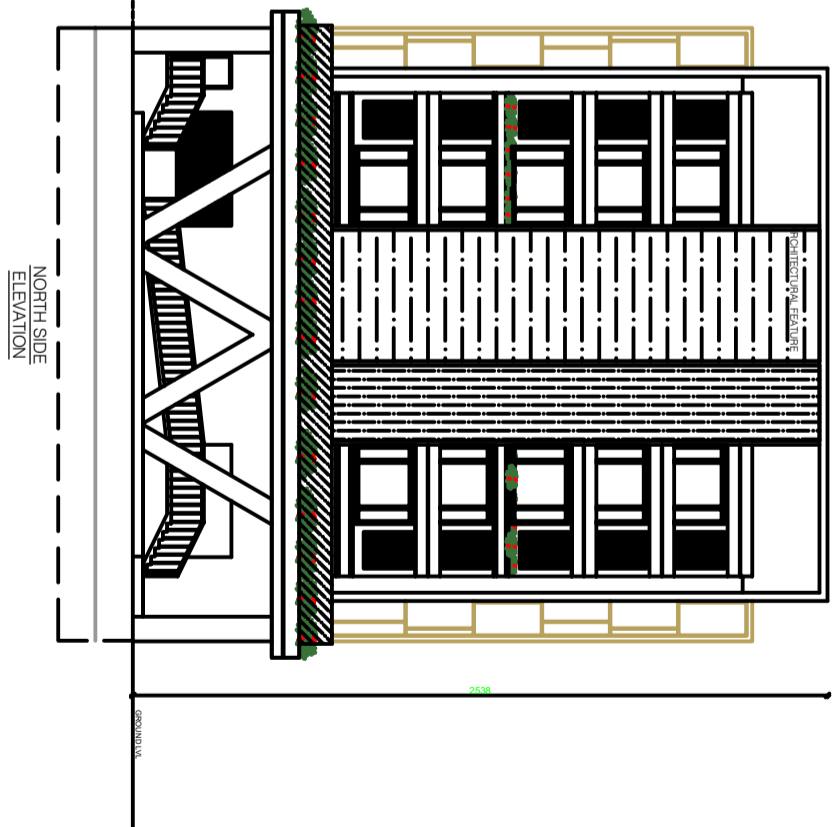

NORTH SIDE
ELEVATION

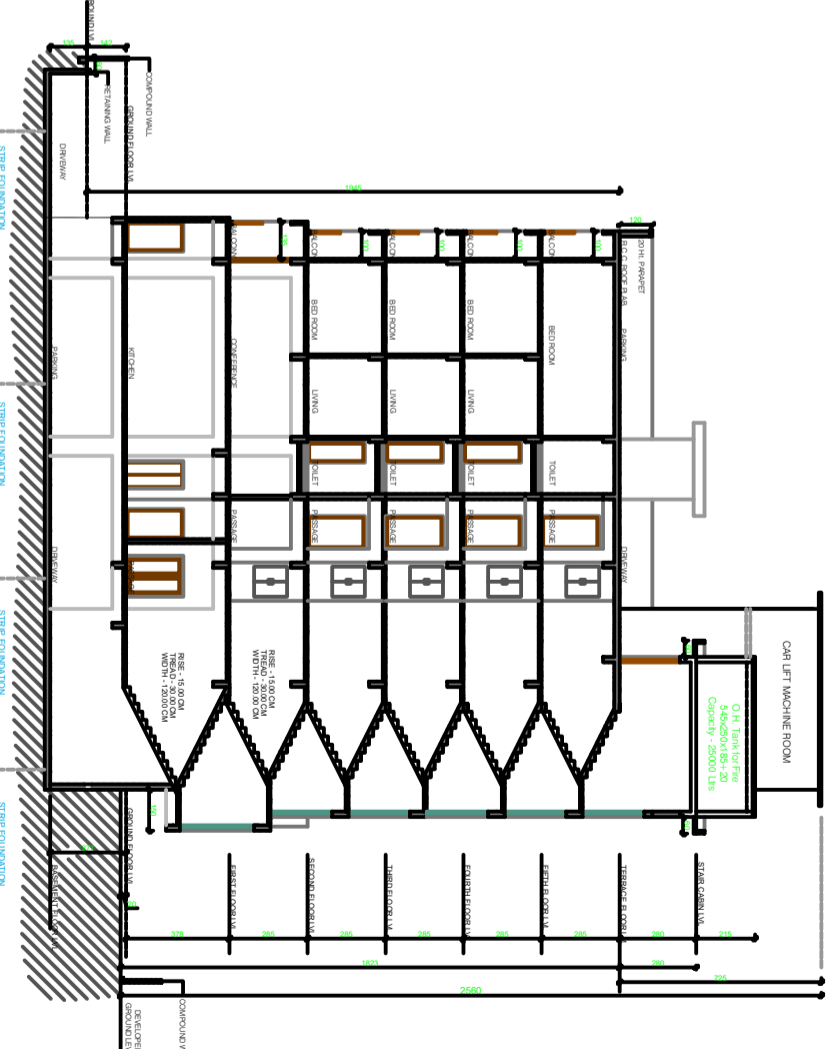

SECTION - AA
SCALE - 1:100

BUILDING APPLICATION			
LAND DETAILS			
TOTAL EXTENT	27871.48 SQ.M	VILLAGE	TALUK
24.91 Hect	87.76%	CHENGAMMAVO	ALUVA
6428 Hect	20.13 PER		EMM

AREA DETAILS IN SQ.METRE			
FLOOR	AREA FOR CALCULATION	CURT AREA	NET AREA
GROUND FLOOR	600.98	600.75	818.77
1st FLOOR	883.48	1071.14	482.72
2nd FLOOR	848.17	1042.88	479.13
3rd FLOOR	848.17	1042.88	479.13
4th FLOOR	848.17	1042.88	479.13
5th FLOOR	848.17	1042.88	479.13
TERRACE FLOOR	1942.37	172.46	824.82
TOTAL AREA	5244.83	4217.97	1887.23

F. A. R. - 5204.93 / 2428 = 2.17
 COVER AGE - 1212.63 / 2428 = 49.94 %
 CAR PARKING PROVIDED - 62 Nos
 SCOOTER PARKING PROVIDED - 237.39 Sqm

SCHEDULE OF JOINERY			
DOOR	WID	HGT	NO
SLID	130 X 225	2000	180
WD	130 X 225	2000	180
D	130 X 225	2000	180
VT	130 X 225	2000	180
VZ	130 X 225	2000	180
DW	130 X 225	2000	180

ARCHITECTS:-
 ALL DIMENSIONS ARE IN CMS
 SCALE: 1:100, 1:200
 WATHANAGHRI ARCHITECTS
 28/203 Near Cholan Temple
 Kottayam, Kerala
 P. (0484) 257774, (0484) 401404
 E-mail - wathana@gmail.com
 www.wathana.com

DEVELOPMENT AUTHORITY.
 LOCAL BODY

APPLICANT/SIGNATURE
 M.K.G. ITRUP
 M.K.R. Lissy,
 KONGORAMANN HOUSE
 KOTTAYAM HOUSE,
 PIN - 686307

MAP/VEEN
 VEETHI HOUSE,
 KOTTAYAM P.O.,
 PIN - 686307

PILOT DEVELOPMENT AUTHORITY
 Airport Grand Hospitality Private Limited
 Plot No. 55/9, Z. Bellary Road,
 Kottayam, Kerala,
 Agency P.O.,
 Ernakulam, Pin - 685572

ARCHITECT/ENGINEERS